


Installation Wiring. Heating Controls – 5, 7, 9, 12, 14 & 16kW.

[LG Therma V R32 Monobloc S2 - Outdoor Unit](#)


[Heating Controls - Single Zone](#)

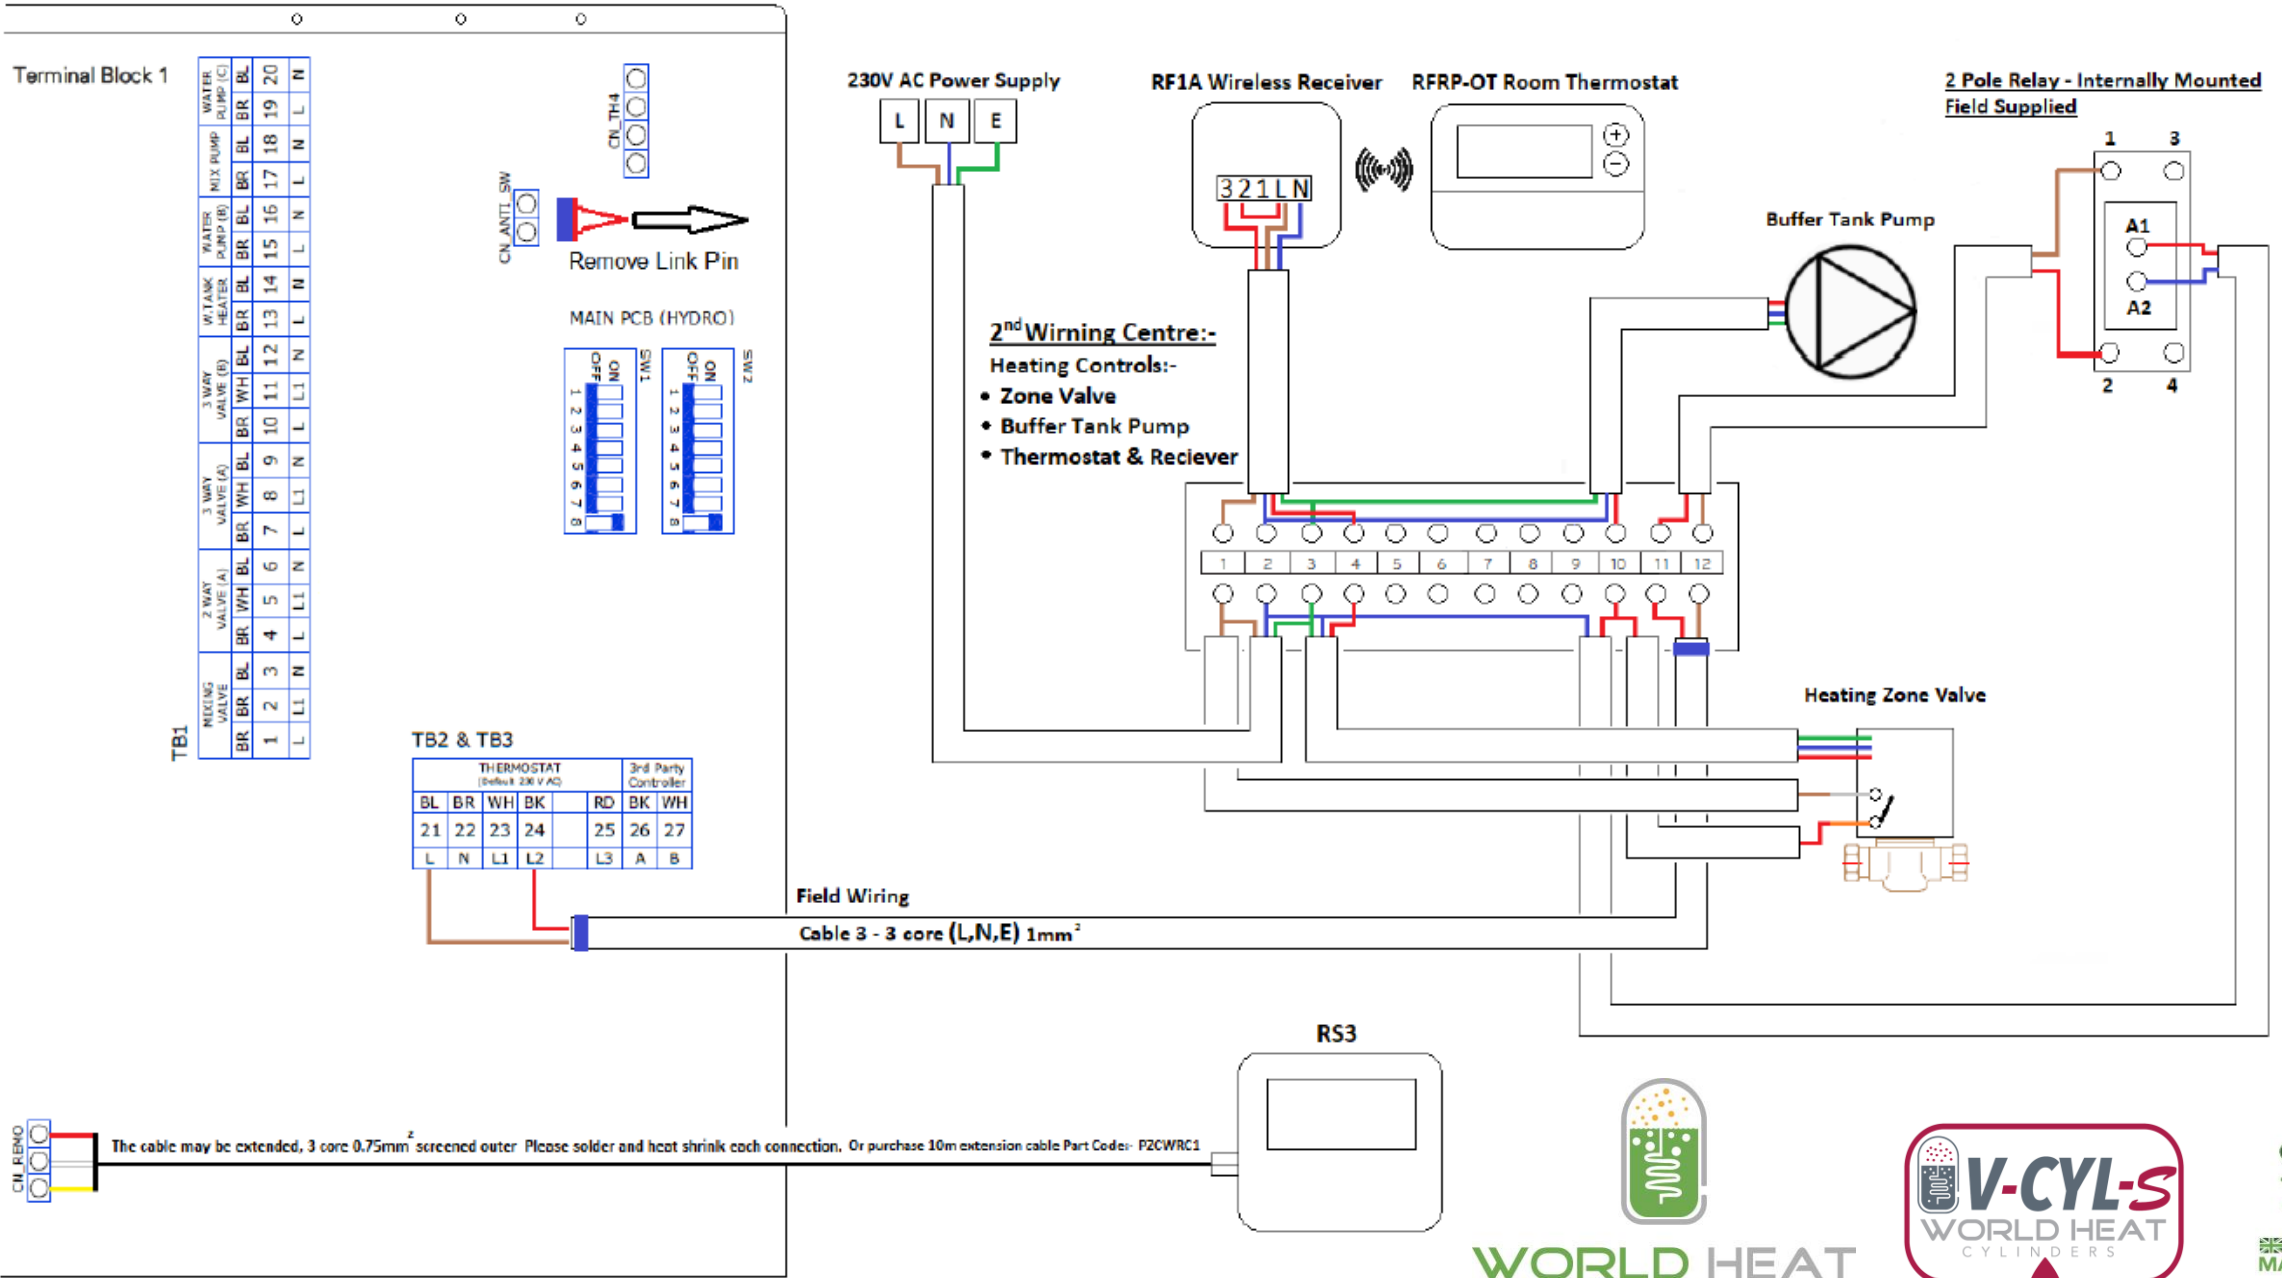

Installation Wiring. DHW Controls – 5, 7, 9, 12, 14 & 16kW.

LG Therma V R32 Monobloc S2 - Outdoor Unit

DHW Controls

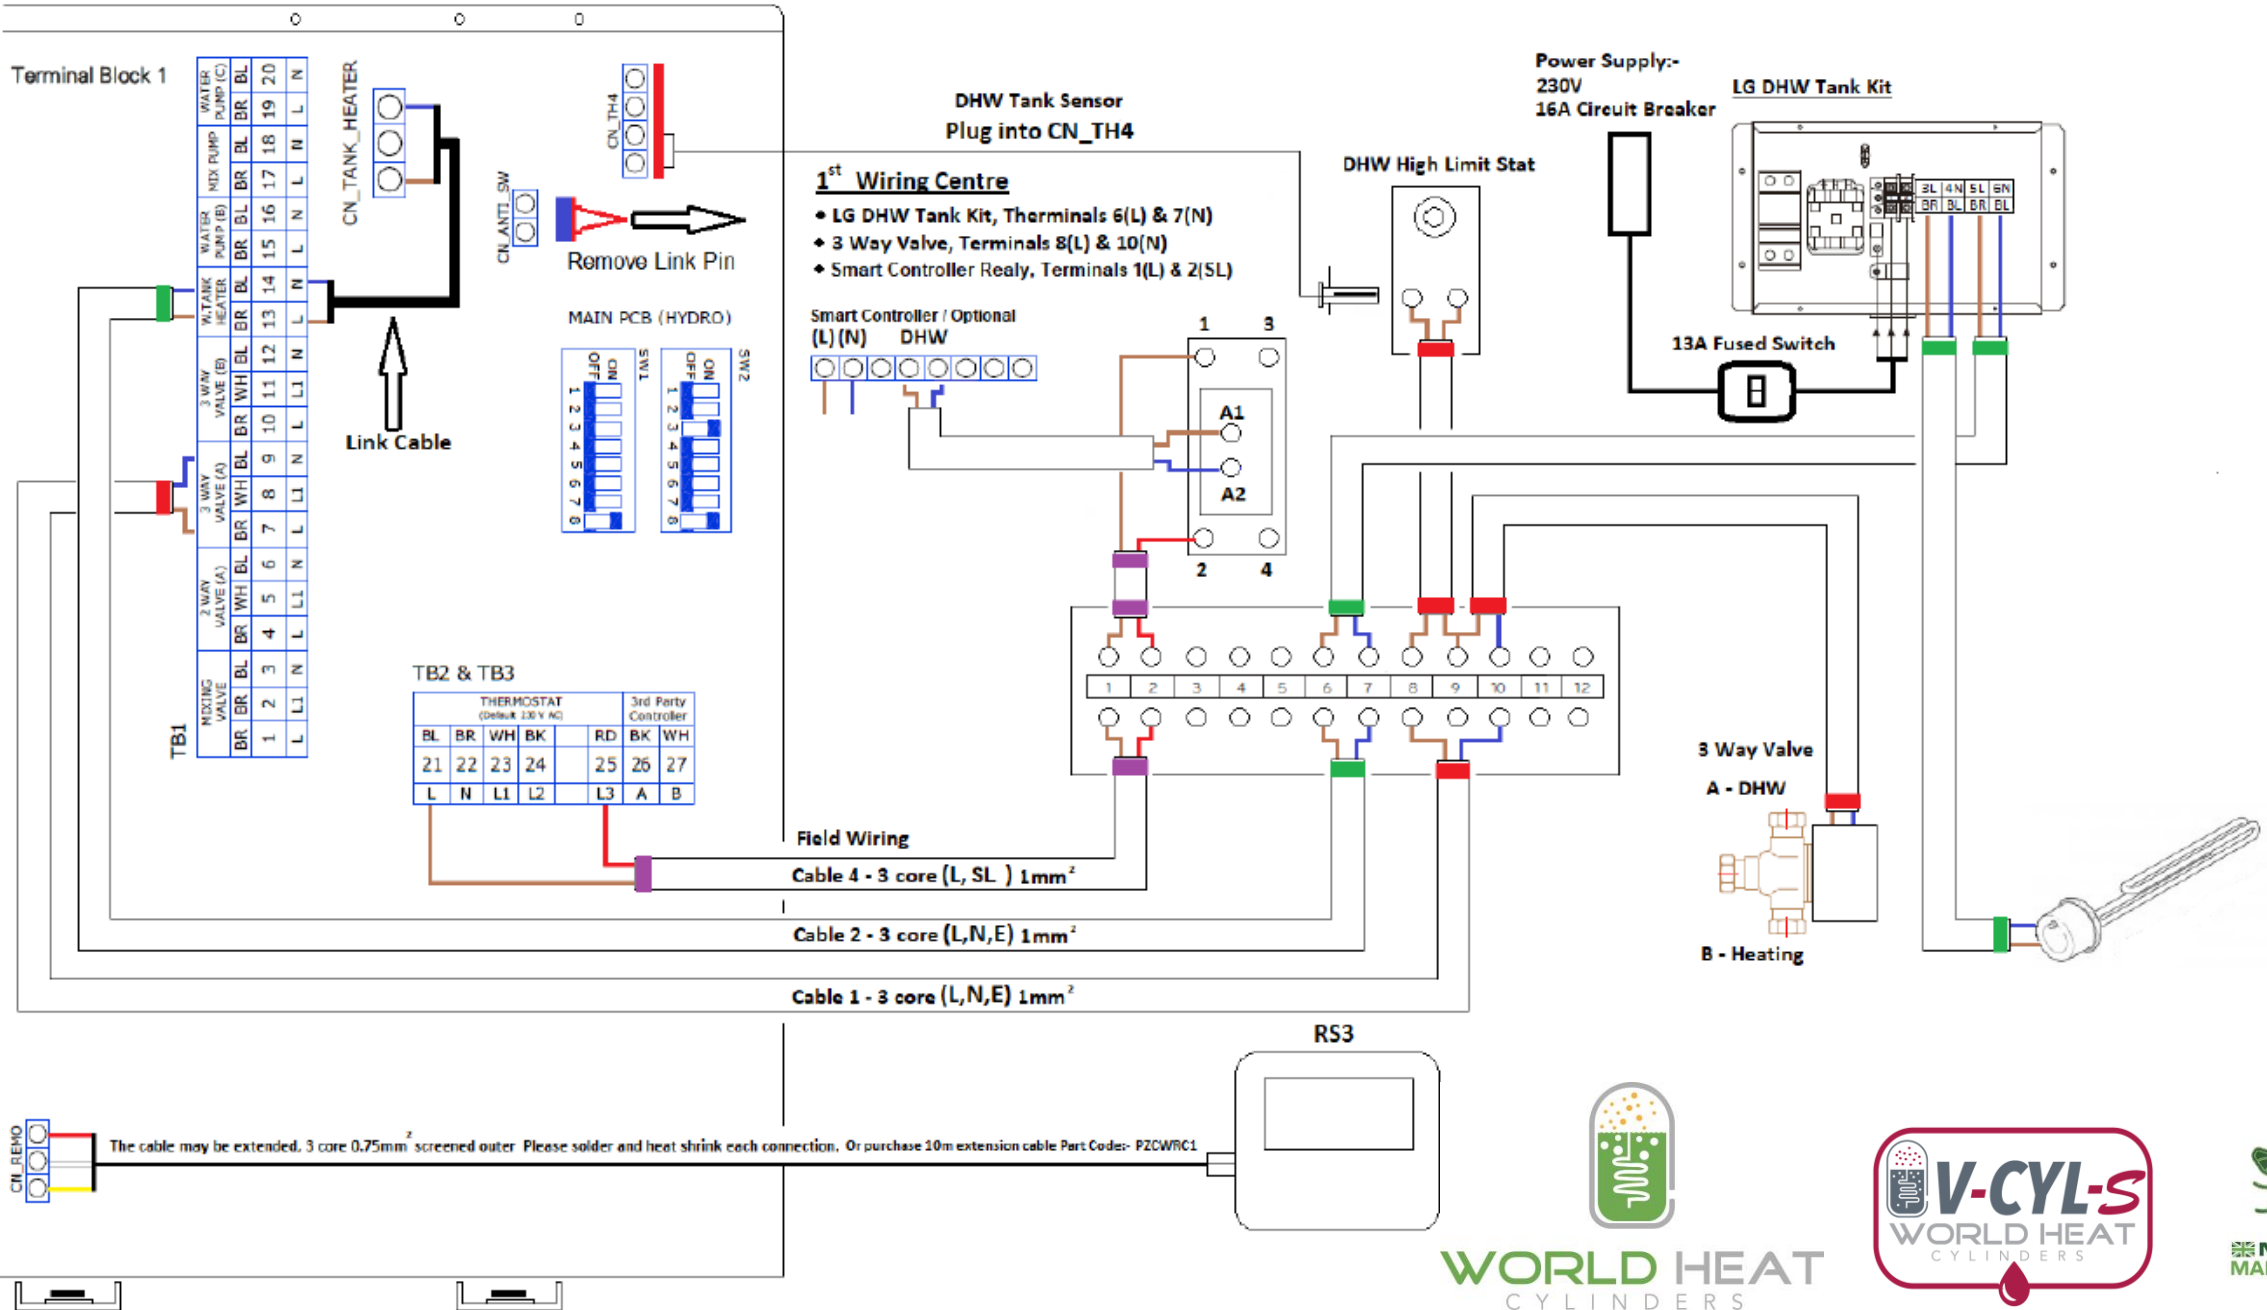

The cable may be extended. 3 core 0.75mm² screened outer. Please solder and heat shrink each connection. Or purchase 10m extension cable Part Code:- PZCWRC1